




PLANO DE LOTE EXISTENTE
ESCALA 1:500

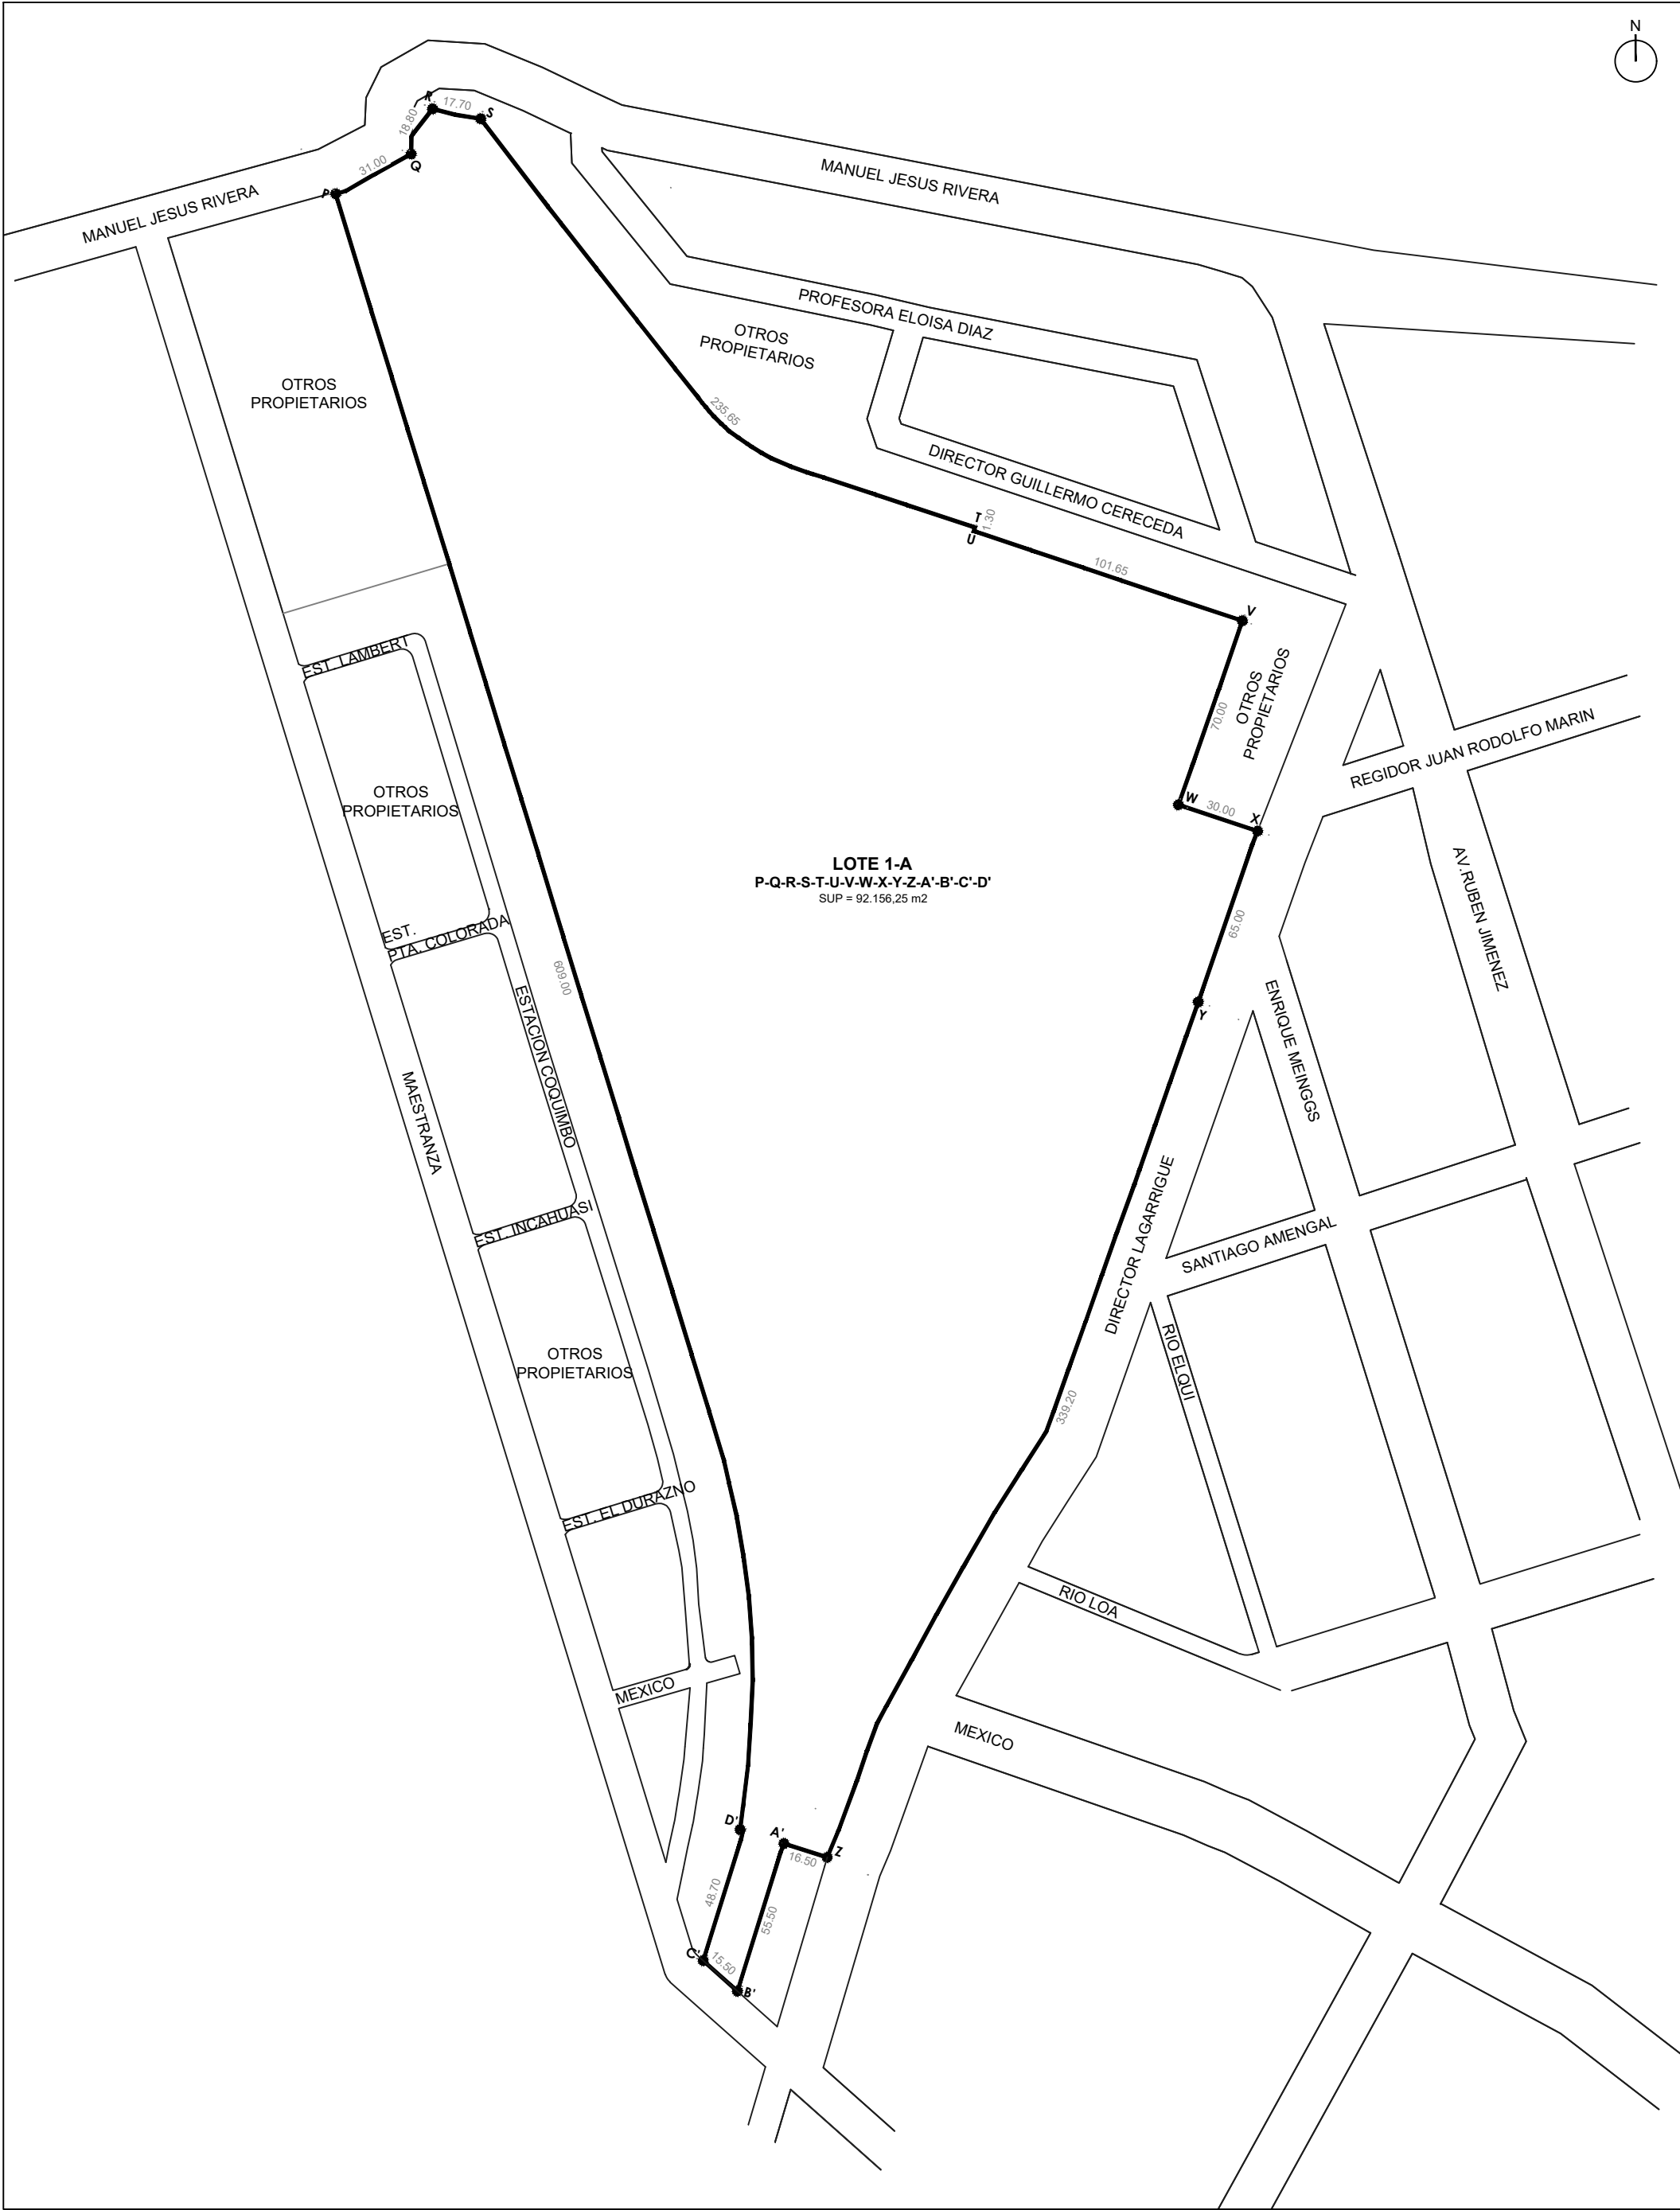

PLANO DE SUBDIVISIÓN
ESCALA 1:500

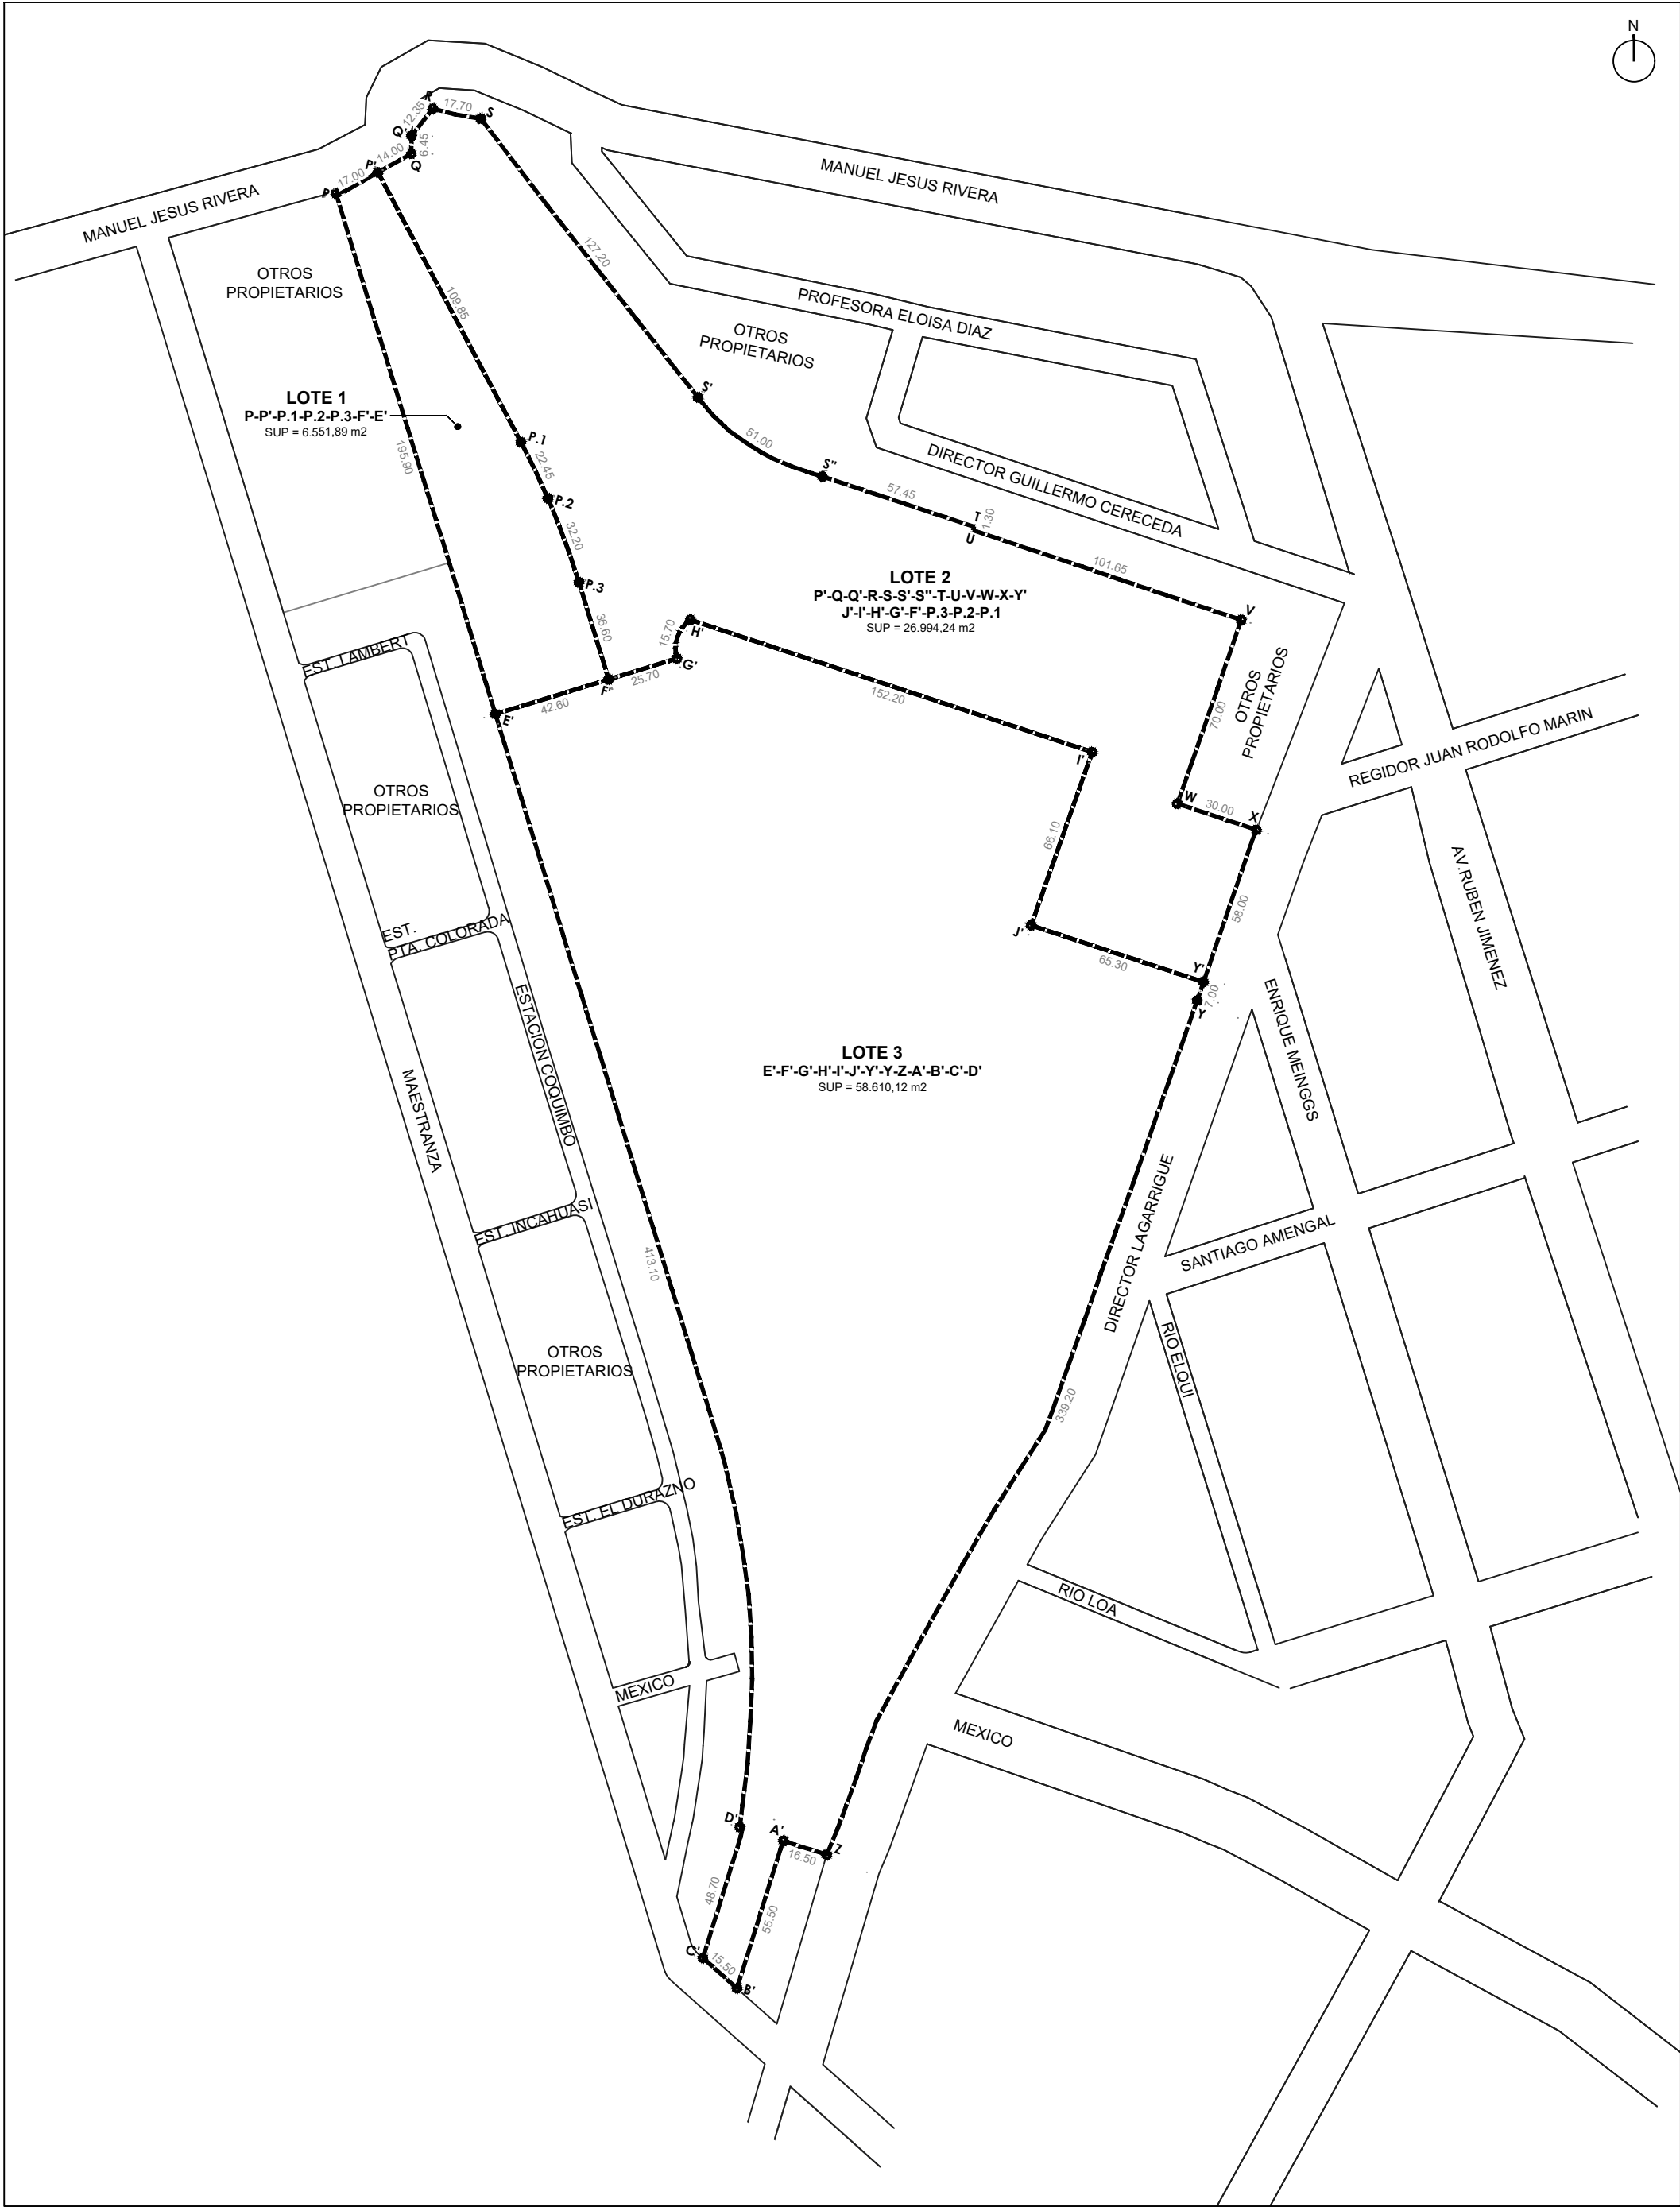

PLANO DE UBICACION
ESCALA S/E

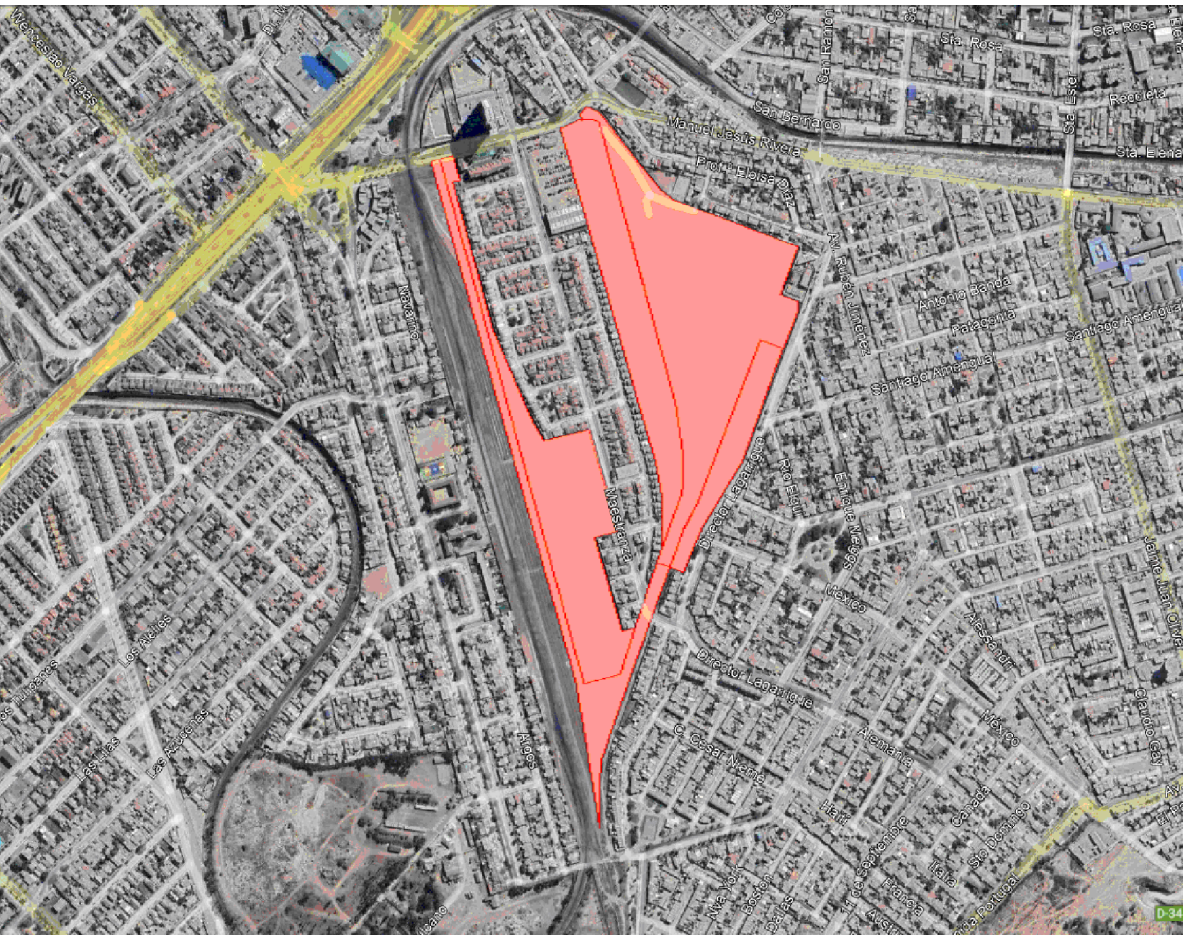

CUADRO DE SUPERFICIES		
LOTE	POLIGONO	SUPERFICIE
LOTE 1	P-P'-P.1-P.2-P.3-F-E'	6.551,89 m2
LOTE 2	P'-Q-Q'-R-S-S'-S"-T-U-V-W-X-Y'-J'-I'-H'-G'-F'-P.3-P.2-P.1	26.994,24 m2
LOTE 3	E'-F'-G'-H'-I'-J'-Y'-Y'-Z-A'-B'-C'-D'	58.610,12 m2
LOTE EXISTENTE	P-Q-R-S-T-U-V-W-X-Y-Z-A'-B'-C'-D'	92.156,25 m2



PLANO DE SUBDIVISION
LOTE 1-A

PROPIETARIO: SERVIU Rut:61.816.000-9	ROL:
UBICACION: FERRONOR	COMUNA : COQUIMBO
DIRECTOR SERVIU REPRESENTANTE LEGAL	ESCALAS : LAS INDICADAS
	LAMINA 1 DE 1
TOPOGRAFO	ARQUITECTO

MATERIA PLANO LOTE EXISTENTE PLANO DE SUBDIVISION UBICACION CUADRO DE SUPERFICIES	REVISION FECHA SEPT-2023
---	--------------------------------